
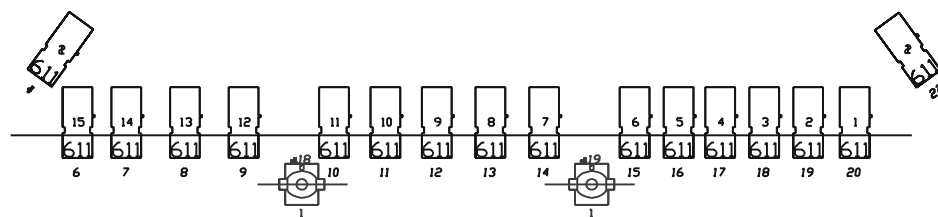


Mestno gledališče ljubljansko / LJUBLJANA CITY THEATRE  
 VELIKI ODER - lučni plan / LARGE STAGE - lighting plot

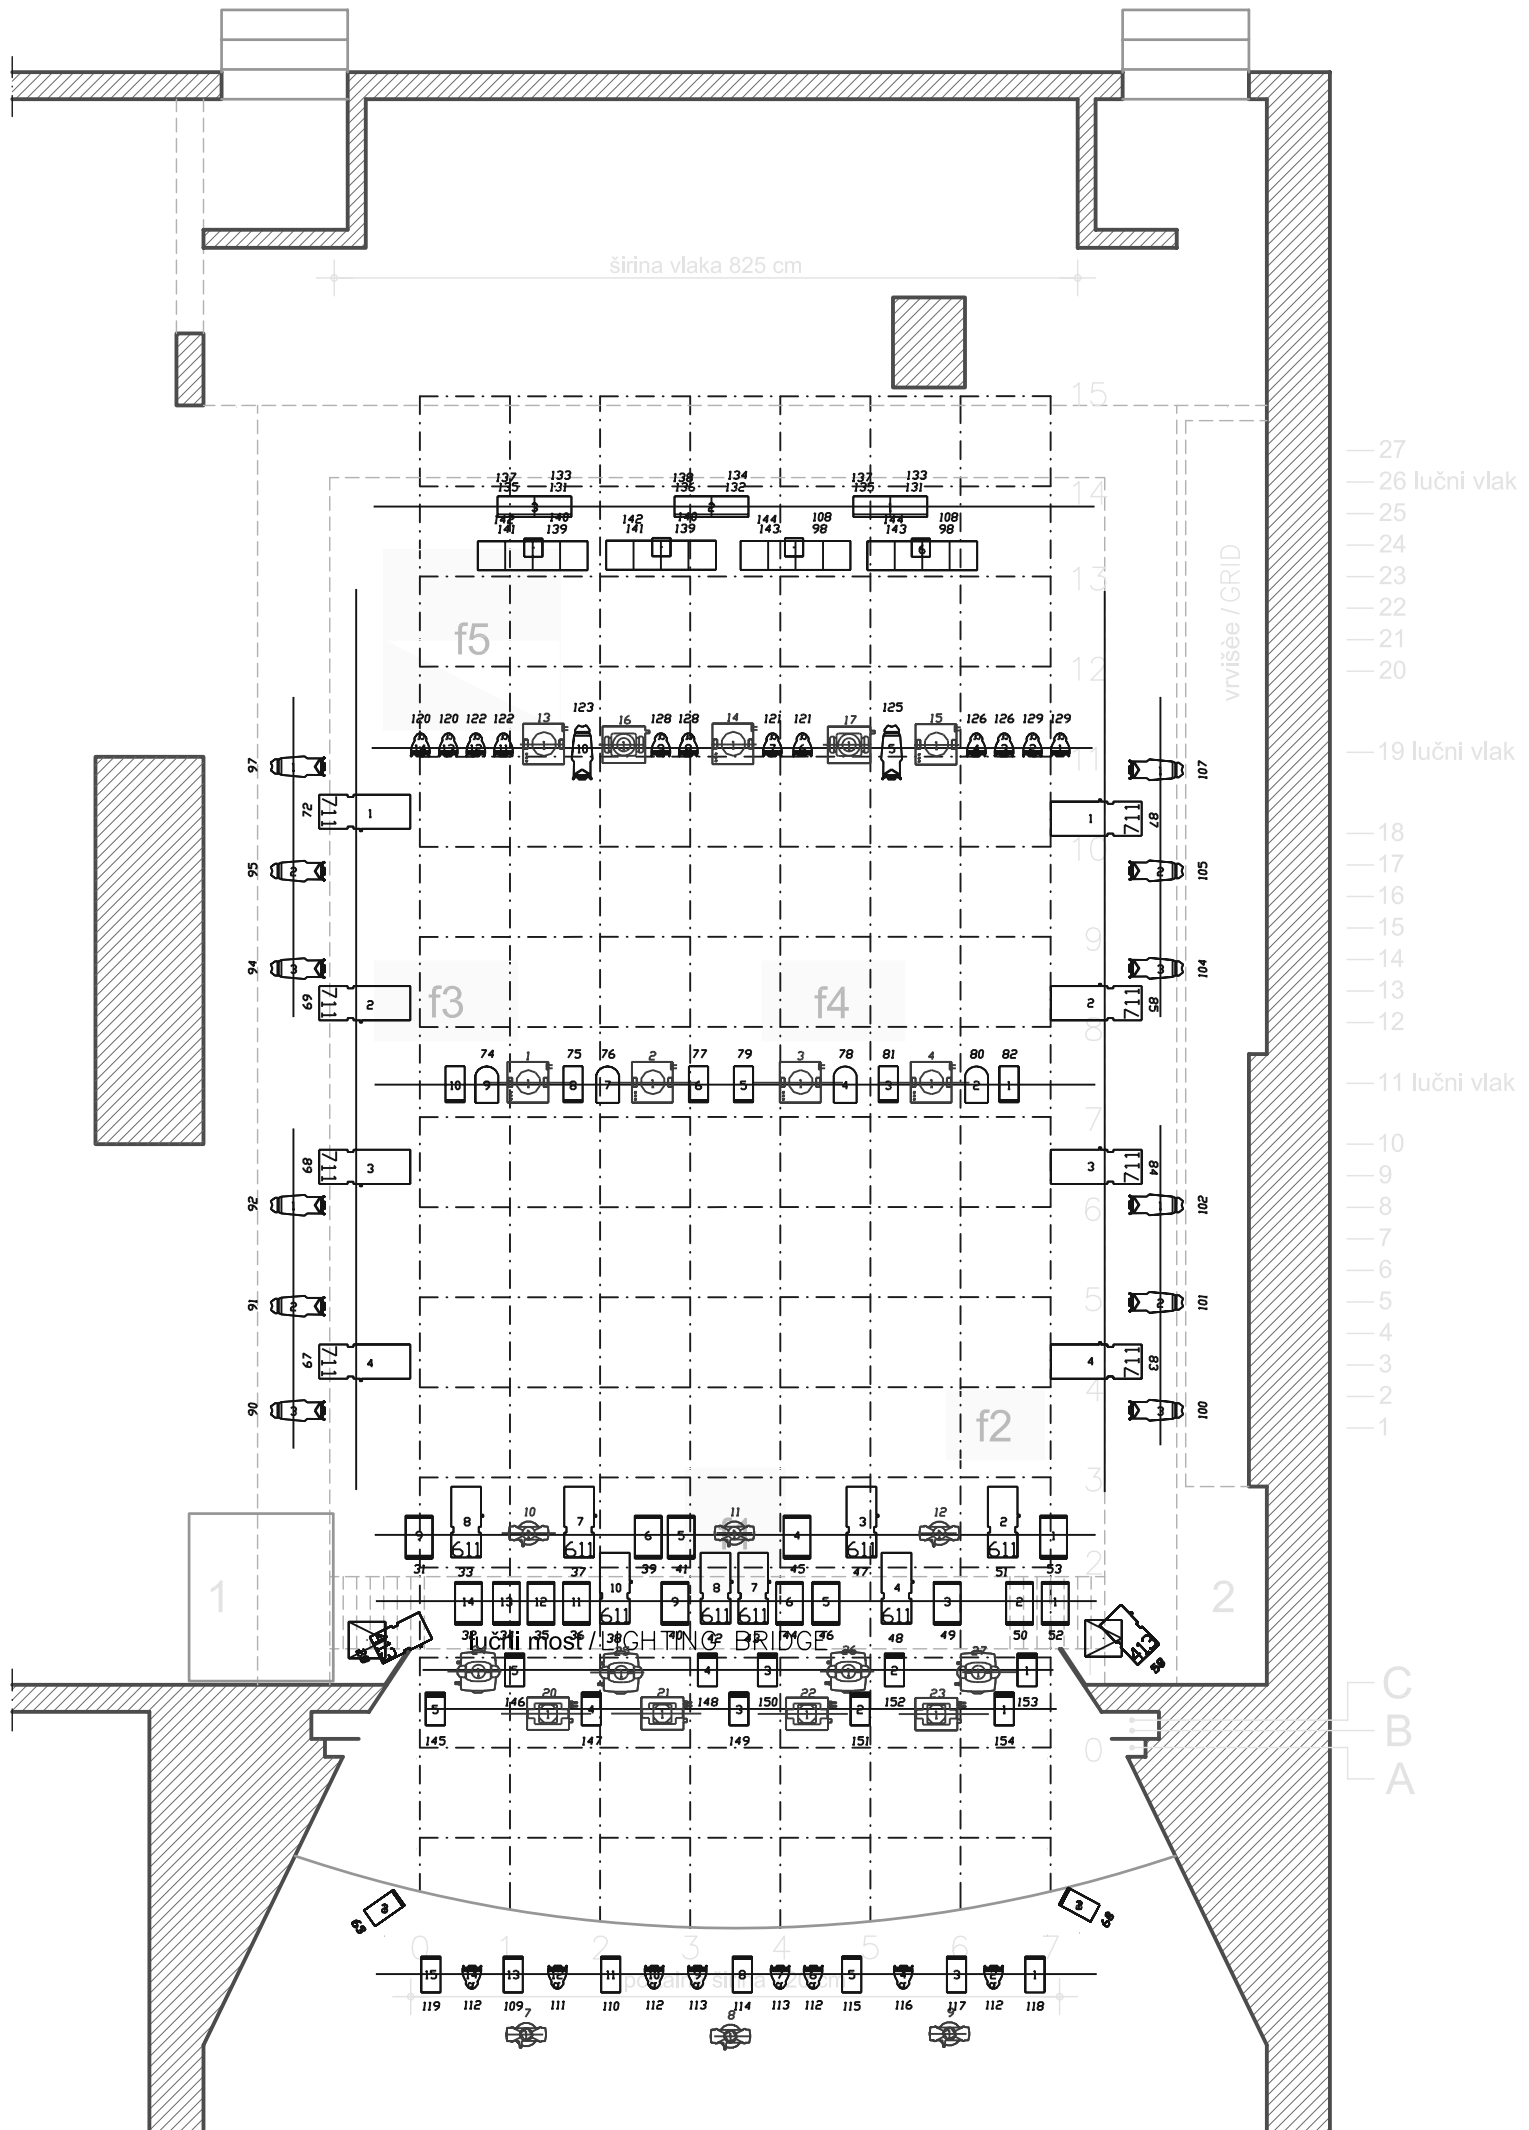

	- PAR 64 CP61/62 1000W		- MAC 2000 PERFORMANCE II
	- ETC SourceFour PAR/PARNel 575W		- VARILITE VL 1000AI
	- PC RJ HPC 310 1000/1200W		- VARILITE VL 1000AS
	- ETC SourceFour Zoom 25°-50° 750W		- VARILITE VL 3000Q
	- Profile RJ SX 612/613/614 1000W		- Strand ORION 4/1000 W floor CYC
	- ROBE 575AT Zoom		- Strand IRIS 4/1000 W CYC
	- ROBE 700E AT Zoom		
	- MAC 600 E		

ETC EXPRESSION 3 console with Emphasis server