


Mestno gledališče ljubljansko / LJUBLJANA CITY THEATRE
 VELIKI ODER - tloris 1/100 / LARGE STAGE - GROUND PLAN 1/100

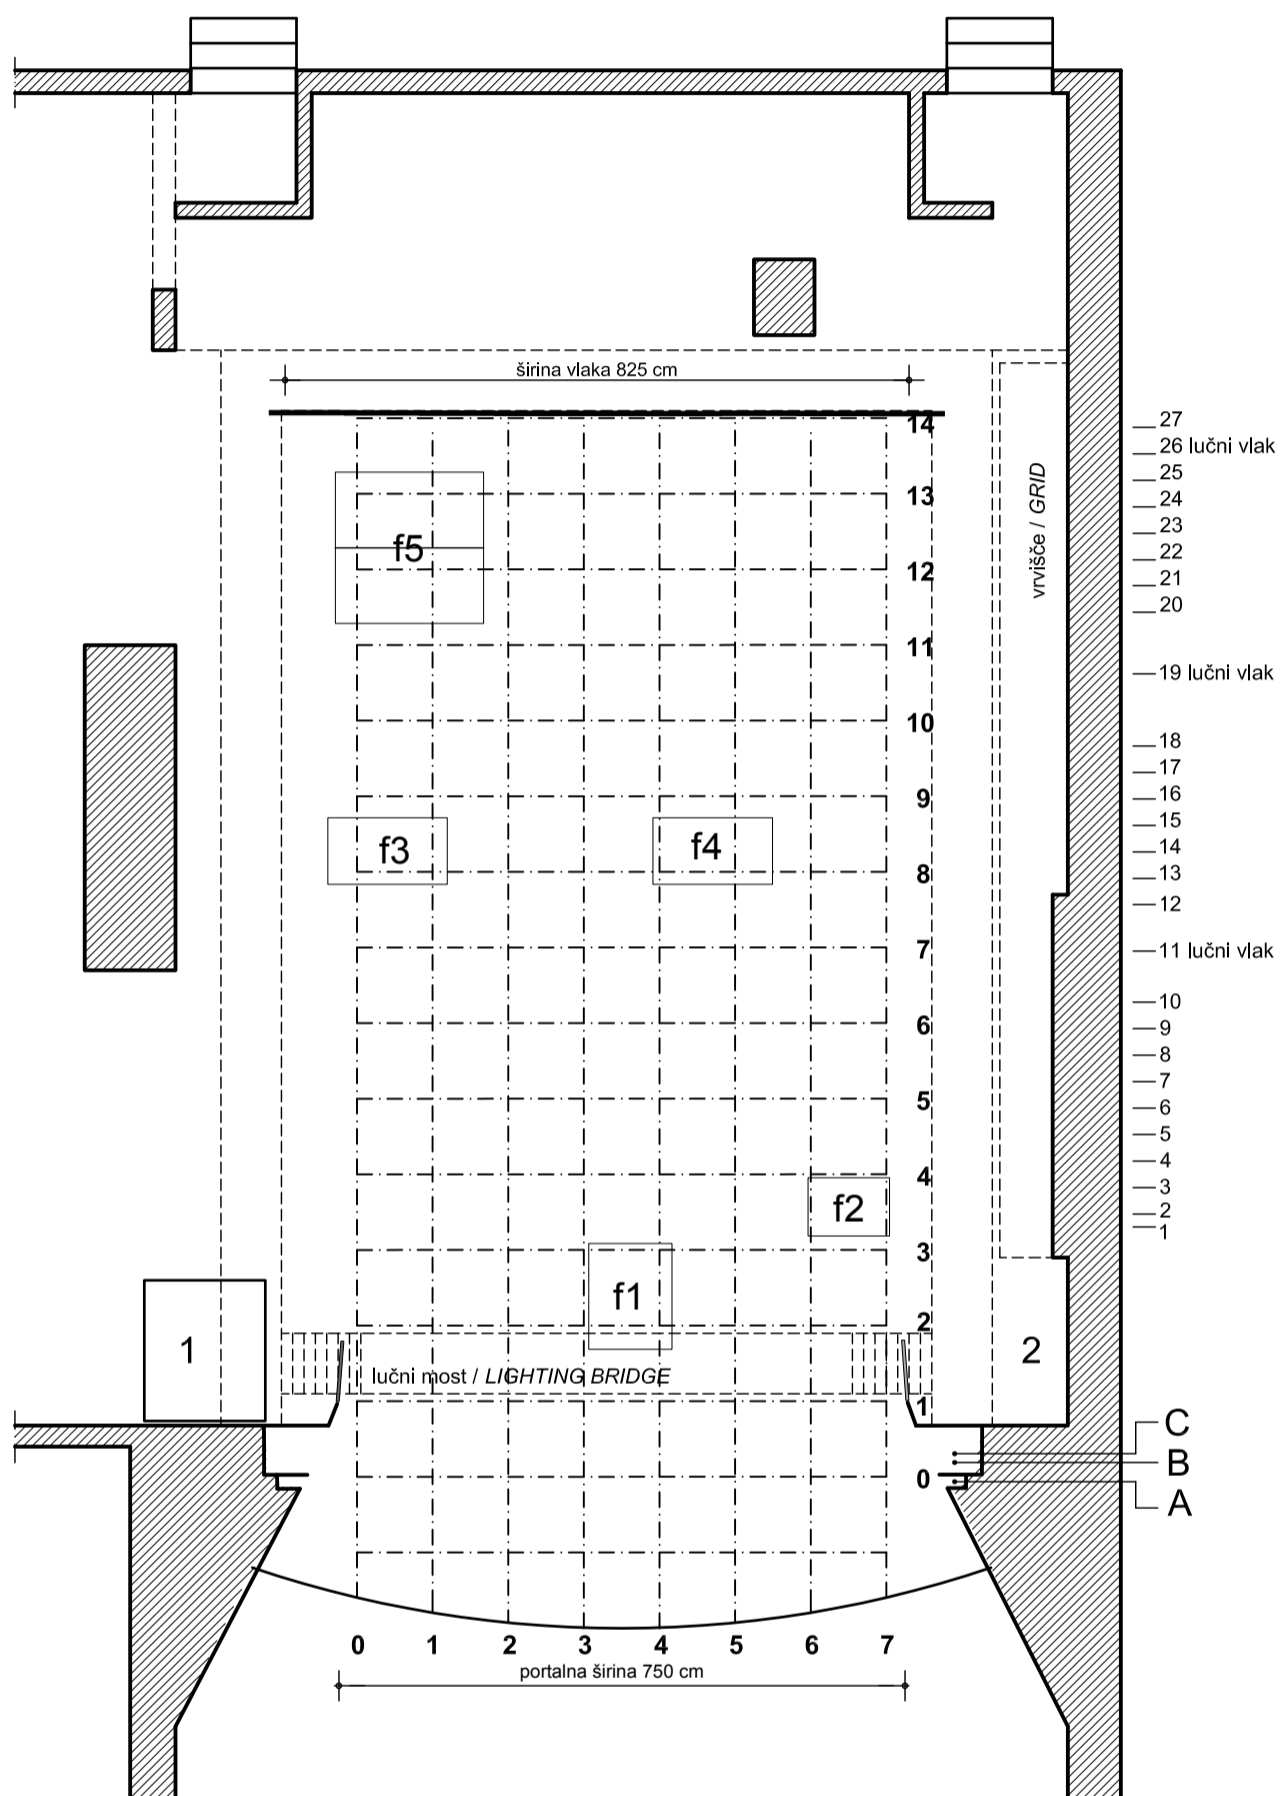

- A** požarna zavesa / IRON CURTAIN
- B** portalni vlak / PROSCENIUM FLY
- C** glavna zavesa / HOUSE CURTAIN

število vlakov 27: ročni vlaki 1 - 10, 12 - 18, 20 - 25, 27
 lučni vlaki 11, 19, 26

NUMBER OF FLIES 27: HAND LINES 1 - 10, 12 - 18, 20 - 25, 27
 LIGHTING FLIES 11, 19, 26

portalna odprtina: širina 720 cm, višina 490 cm
 PROSCENIUM OPENING: WIDTH 720 CM, HEIGHT 490 CM

f1, f2, f3, f4, f5 odrsko pogrezalo / MACHBET TRAP

1 inspicient / ASSISTENT STAGE MANAGER

2 šepetalnica / PROMPTER'S BOX